


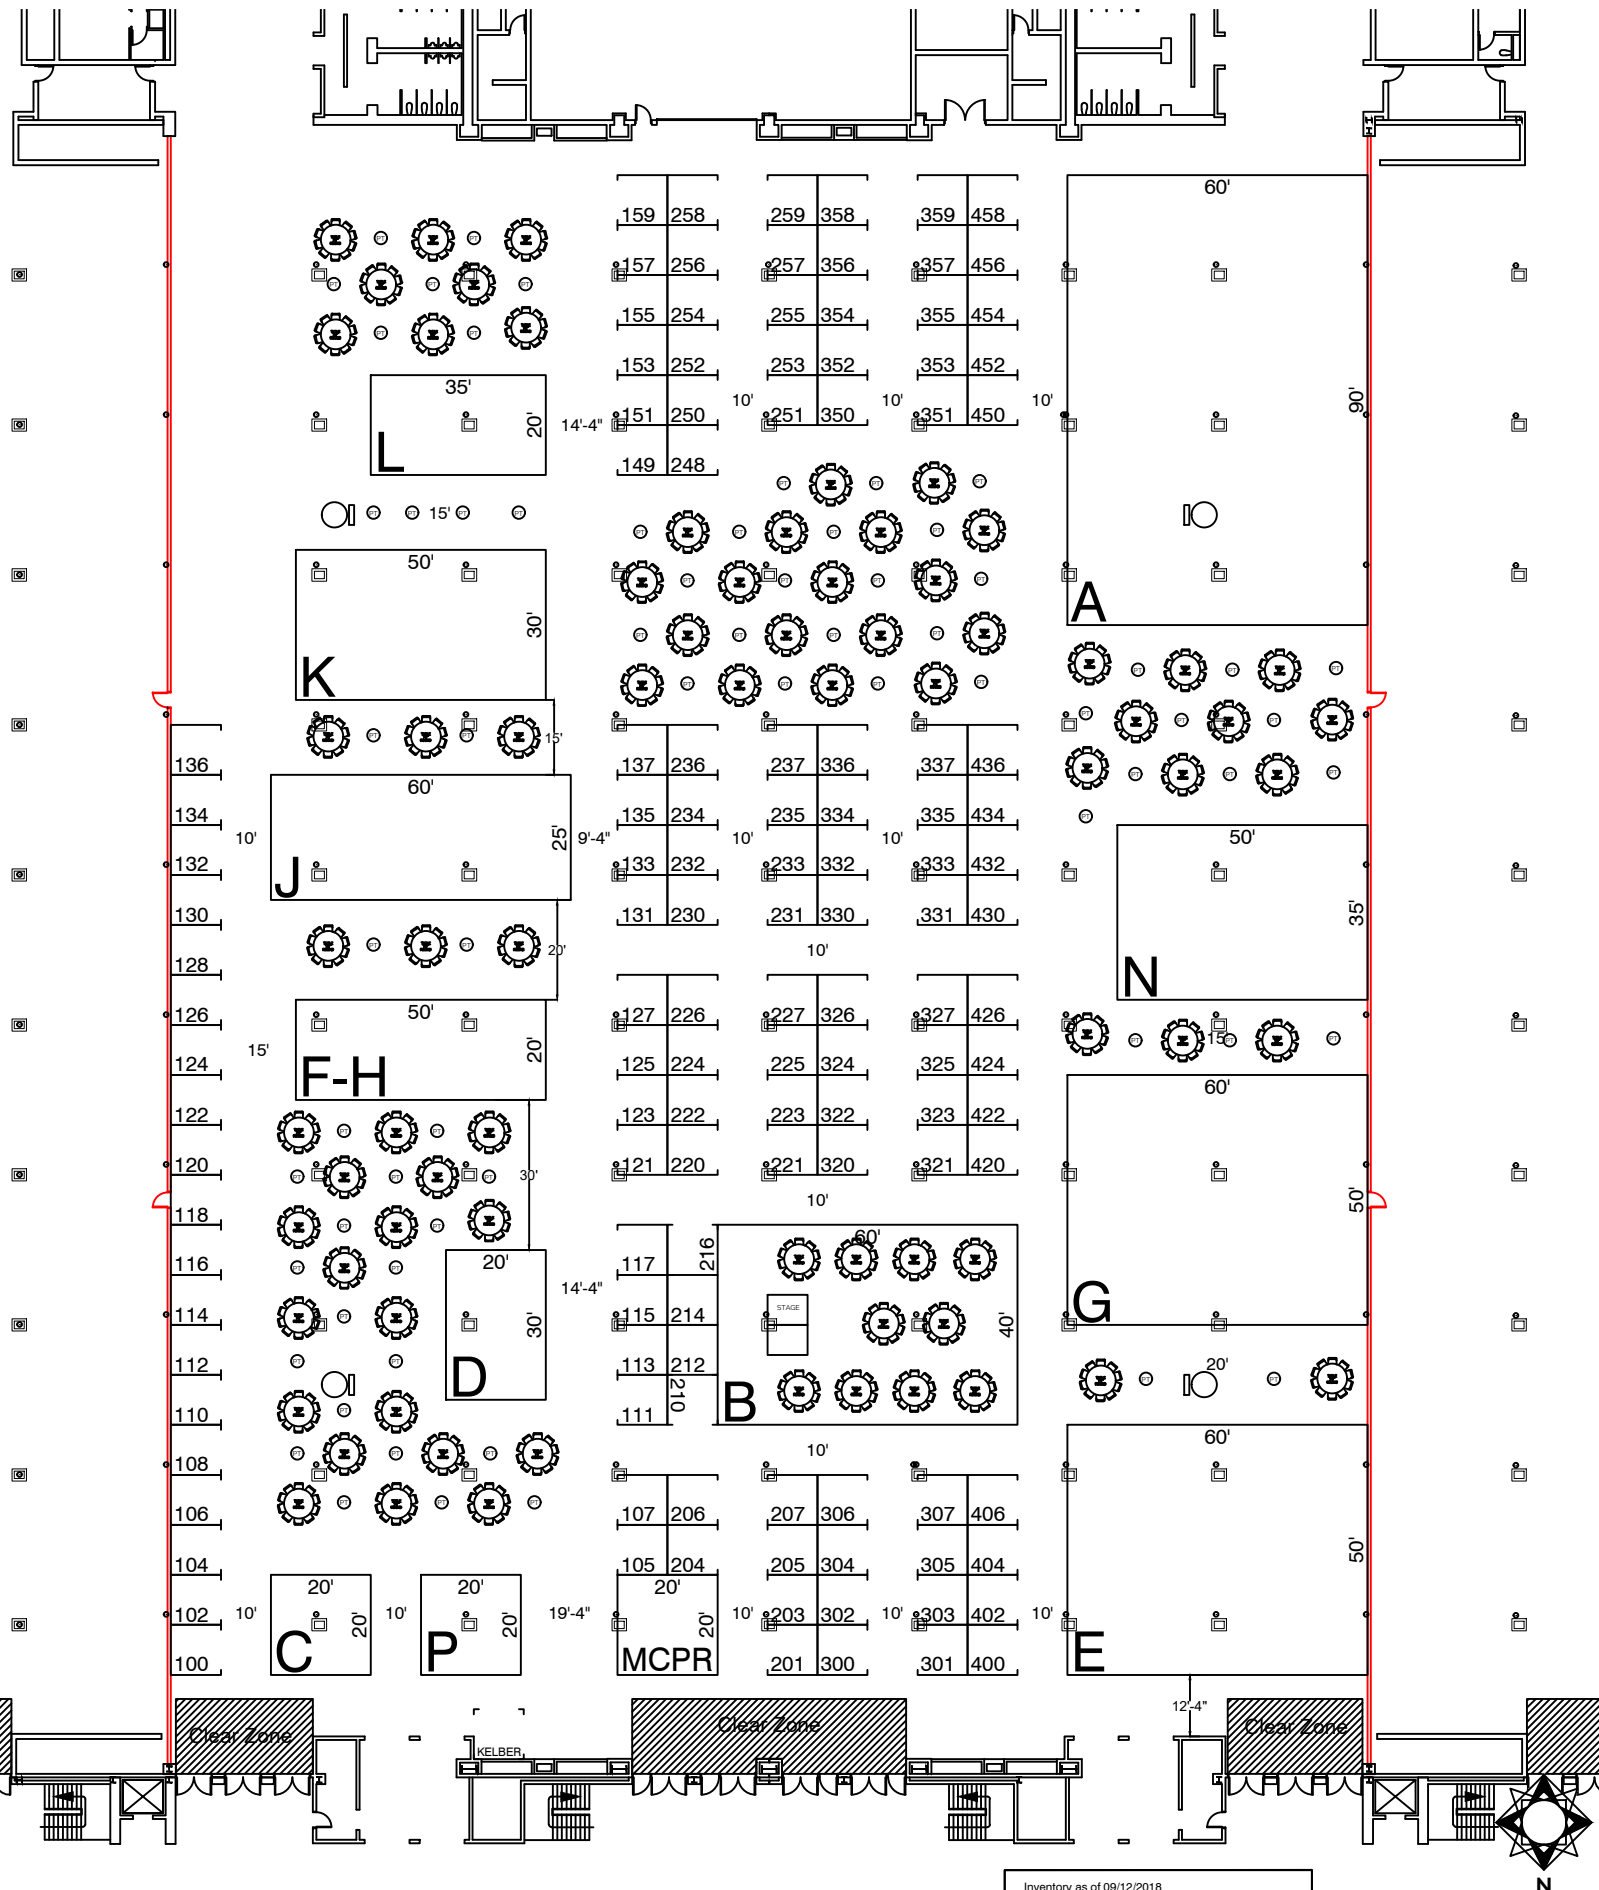

COREXPO

Exposition Services

2110 Old Hwy 8 NW

New Brighton, MN 55112

Phone: 651-917-2632

Fax: 651-917-2658

Web: Coreexpo.com

MN Crop Production Retailers (MCPR)			
Show Date: 12/11- 12/13, 2018		Account Executive: Dwayne Hendricks	
Facility: Mpls. Convention Center		Drawn By: Brad Stulc	
Room: Hall D		Revision Date: 9/12/2018	
Show ID: 9999	Job #: 11436	Revision # 4	

Inventory as of 09/12/2018			
Dimension	Size	Qty	SqFt
10x10'	100	128	12,800
20x20'	400	3	1,200
20x30'	600	1	600
20x35'	700	1	700
20x50'	1,000	1	1,000
25x60'	1,500	1	1,500
30x50'	1,500	1	1,500
35x50'	1,750	1	1,750
40x60'	2,400	1	2,400
50x60'	3,000	2	6,000
60x90'	5,400	1	5,400
Totals:		141	34,850

Disclaimer
Every effort has been made to ensure the accuracy of the information within this floor plan. However, no warranties are made with respect to this floor plan. If the location of building columns, utilities or other building components is a consideration in the construction of an exhibit, it is the sole responsibility of the exhibitor to physically inspect the facility to verify all dimensions and locations.