


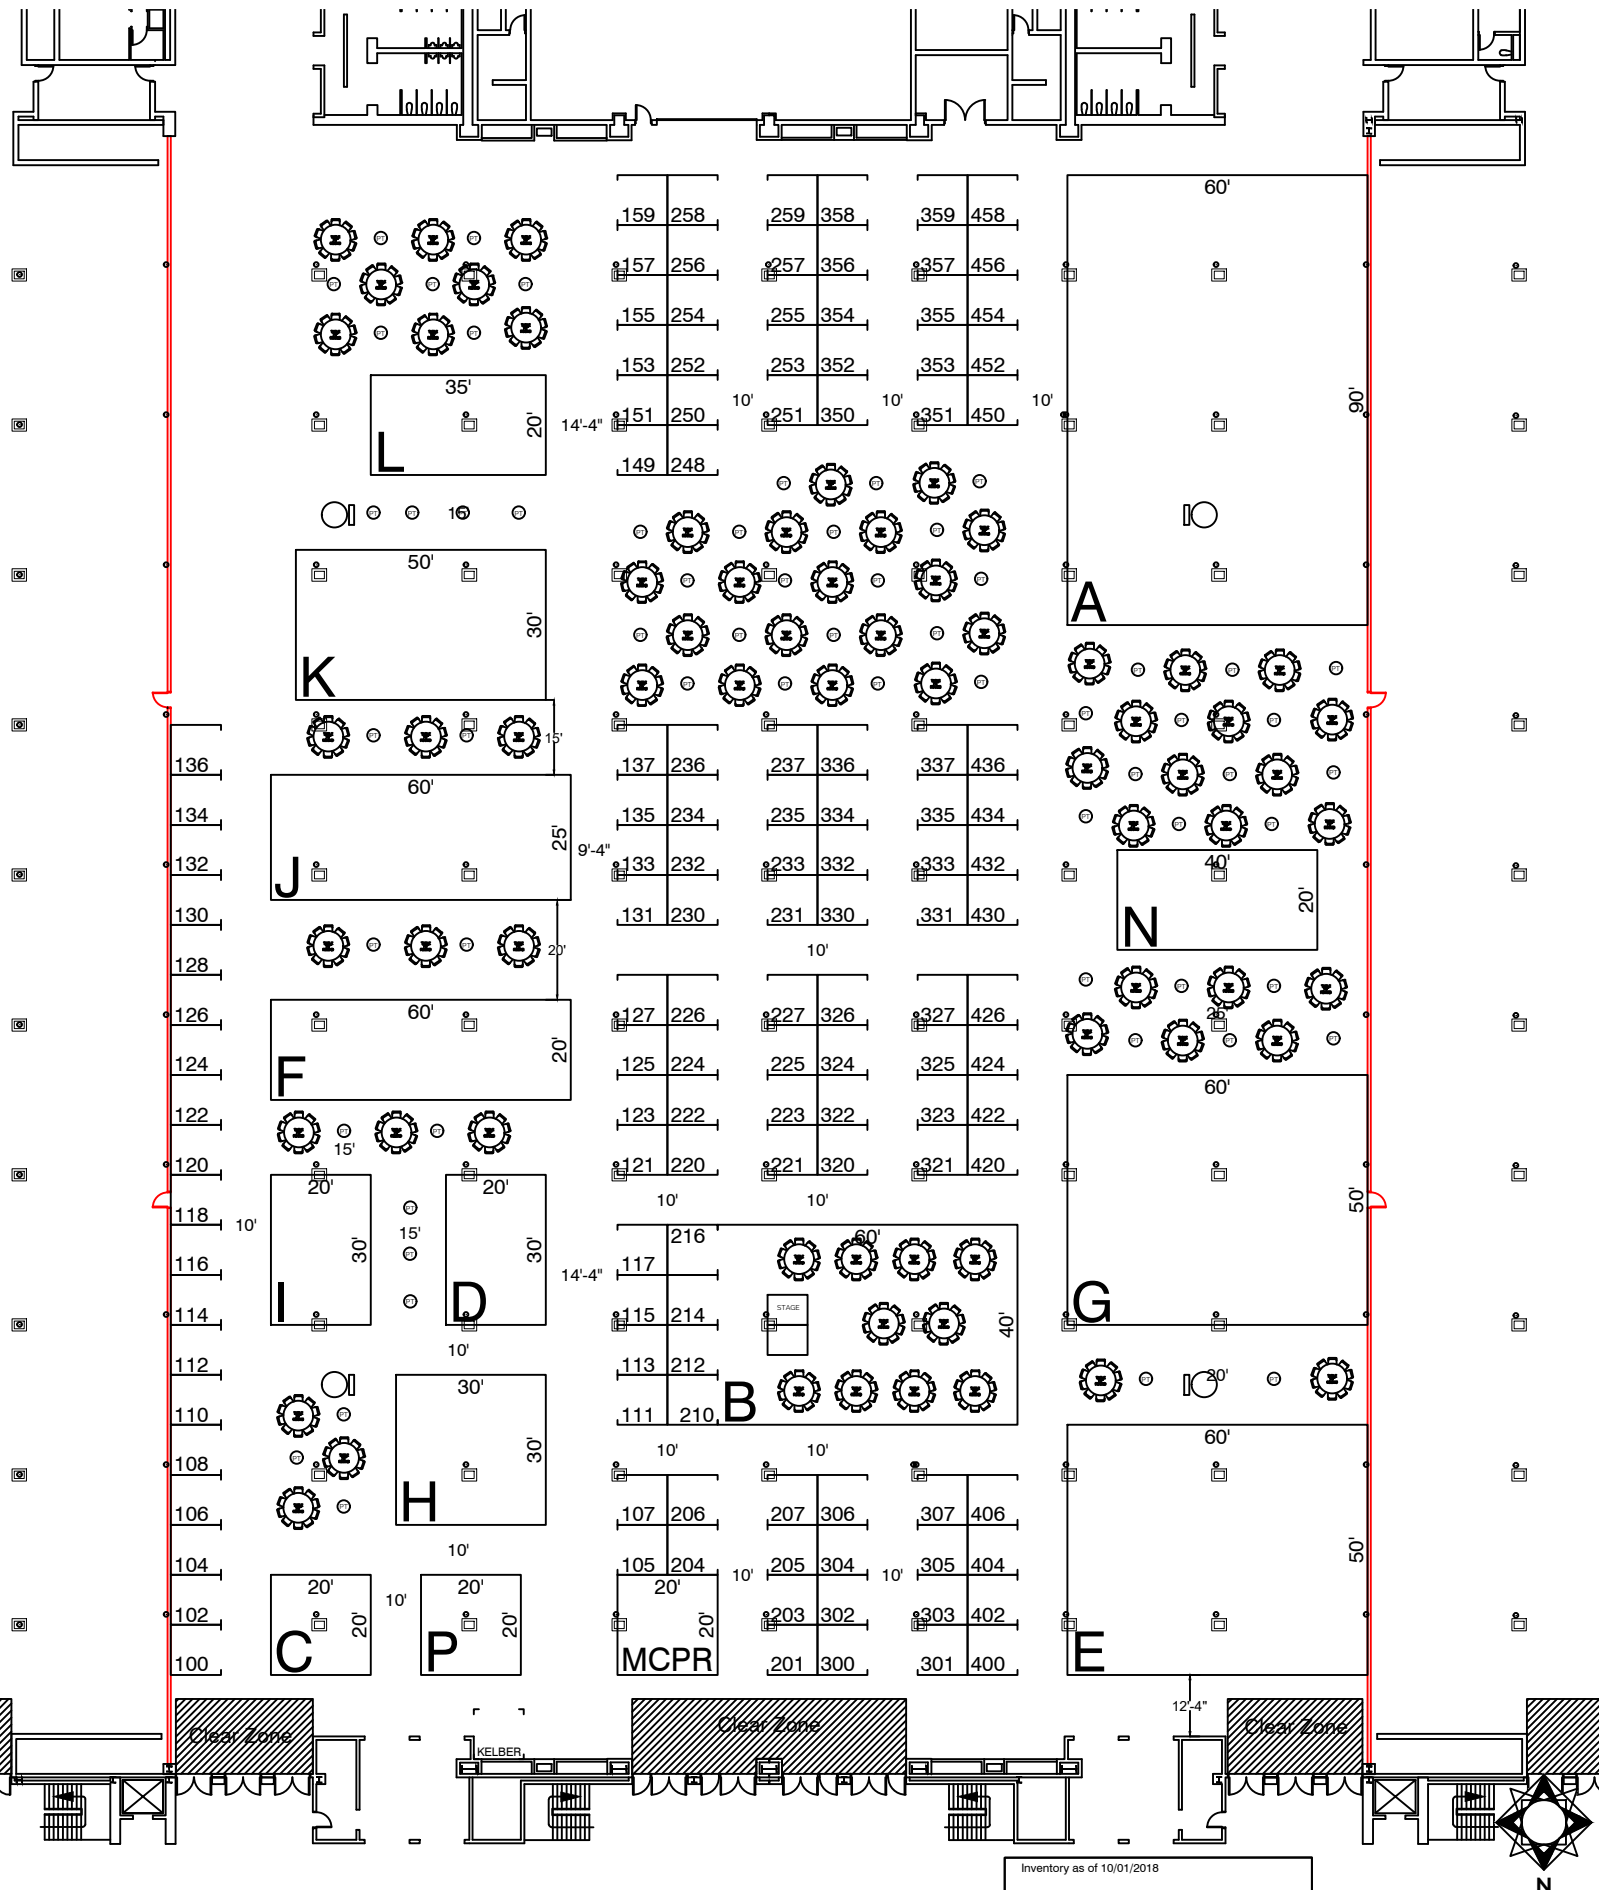

COREXPO

Exposition Services

2110 Old Hwy 8 NW

New Brighton, MN 55112

Phone: 651-917-2632

Fax: 651-917-2658

Web: Corexpo.com

MN Crop Production Retailers (MCPR)

Show Date: 12/11- 12/13, 2018

Account Executive: Dwayne Hendricks

Facility: Mpls. Convention Center

Room: Hall D

Drawn By: Brad Stulc

Revision Date: 10/1/2018

Show ID: 9999

Job #: 11436

Revision # 5

Inventory as of 10/01/2018			
Dimension	Size	Qty	SqFt
10x10	100	1,200	12,000
20x20	400	3	1,200
20x30	600	2	1,200
20x35	700	1	700
20x40	800	1	800
30x30	900	1	900
20x60	1,200	1	1,200
25x60	1,500	1	1,500
30x50	1,500	1	1,500
40x60	2,400	1	2,400
50x60	3,000	2	6,000
60x90	5,400	1	5,400
Totals:		143	35,600

Disclaimer
Every effort has been made to ensure the accuracy of the information within this floor plan. However, no warranties are made with respect to this floor plan. If the location of building columns, utilities or other building components is a consideration in the construction of an exhibit, it is the sole responsibility of the exhibitor to physically inspect the facility to verify all dimensions and locations.